


CHARLES W. DENZIK, ET AL.
VOL. 8 PG. 127
17.457 AC.

JAMES ROBERT MEACHAM, ET AL.
VOL. 7 PG. 636
13.974 AC.

BRIAN D. BOCKOVEN, ET AL.
VOL. 7 PG. 640
30.212 AC.

OHIO VALLEY TRUSS CO.
VOL. 360 PG. 589
60.512 AC.

RL E. TENOR, ET AL.
VOL. 217 PG. 491
2.00 AC.

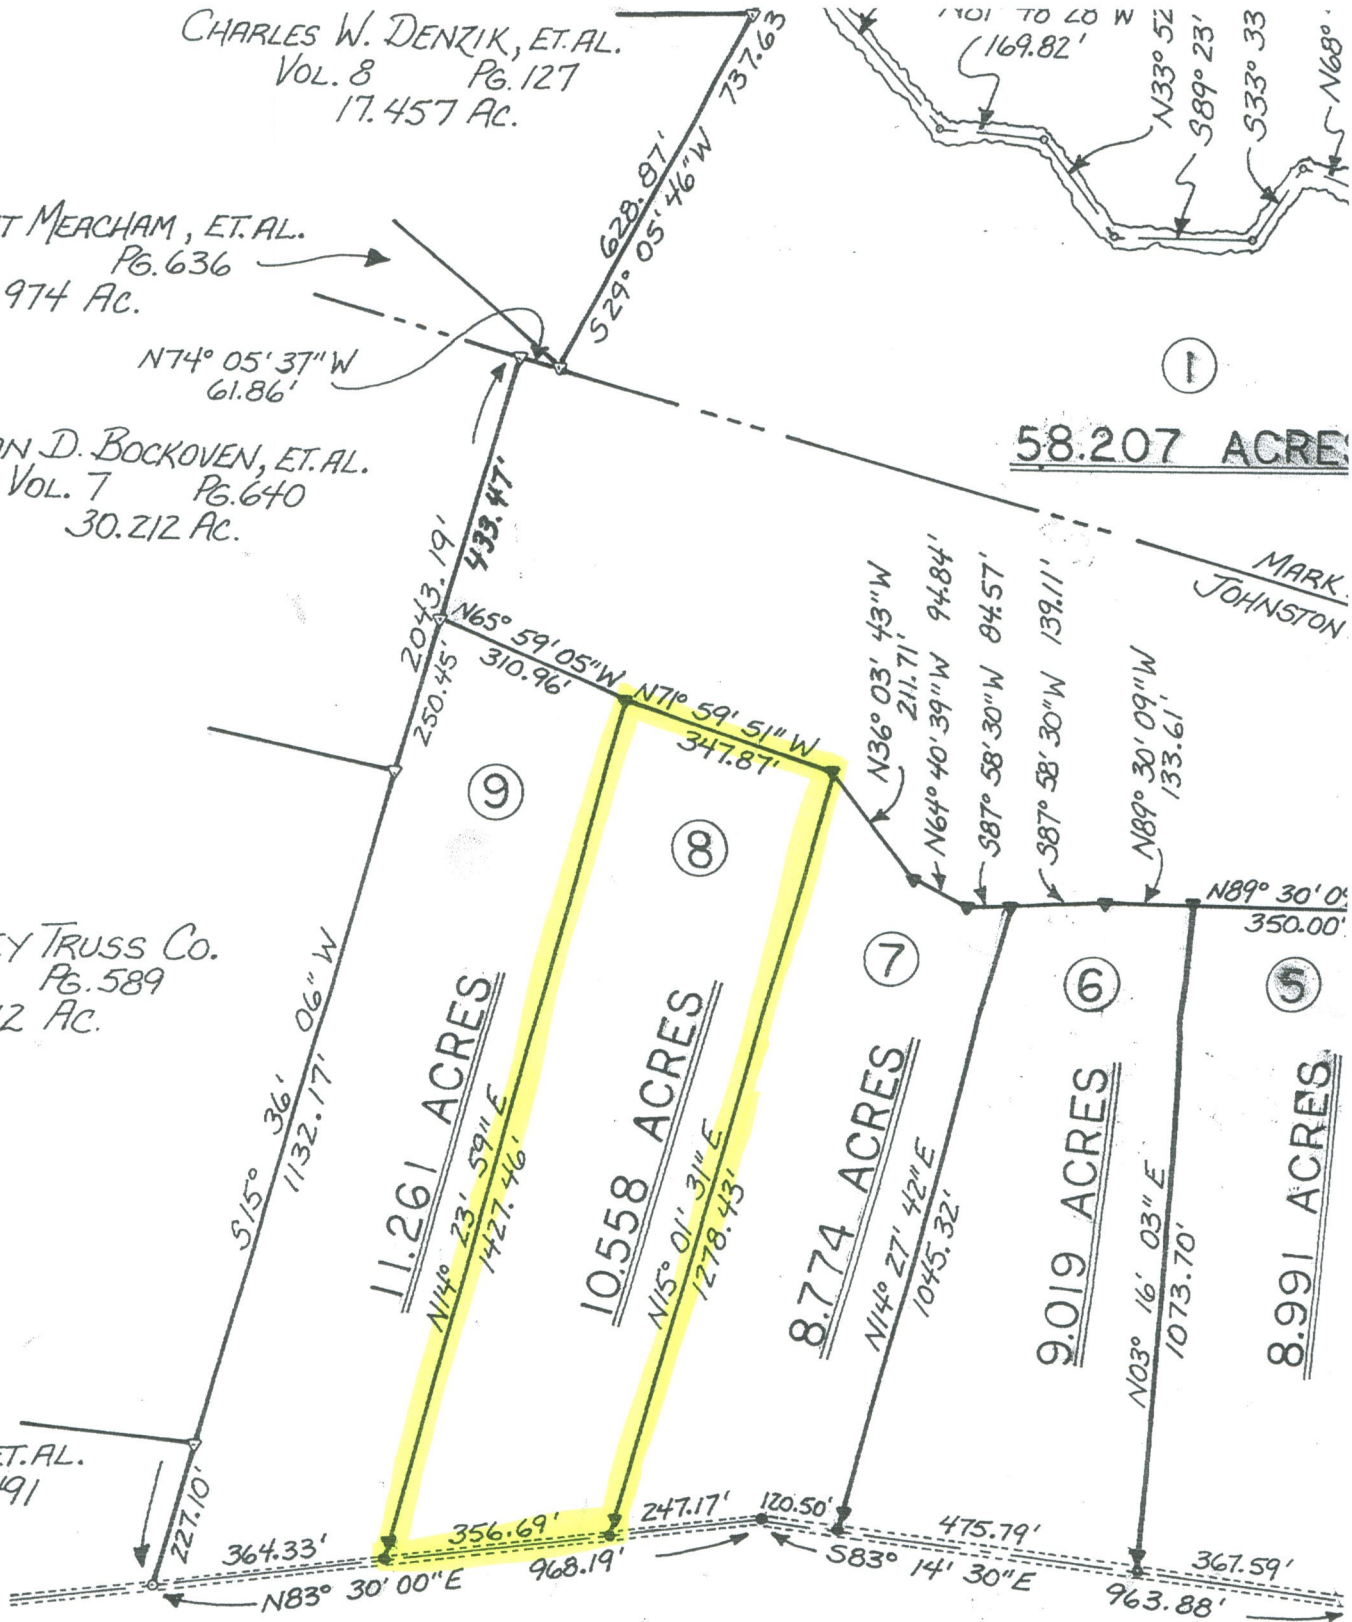

58.207 ACRES

11.261 ACRES

10.558 ACRES

8.774 ACRES

9.019 ACRES

8.991 ACRES

STT° 33' 03" E 99.23'
S58° 23' 07" E 175.71'
S58° 25' 49" E
S80° 02' 0