



HIXON ROAD
(C 36-B)

JOHN CLAWSON
136.189 AC.

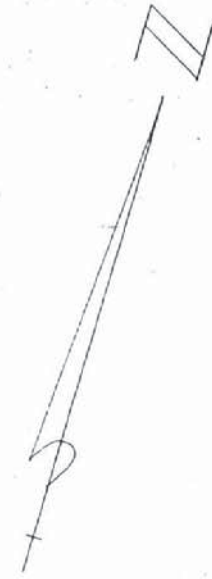

- DENOTES SPIKE (FOUND)
- DENOTES R.R. SPIKE (SET)
- ⊙ DENOTES IRON PIN OR IRON PIPE
- DENOTES POST

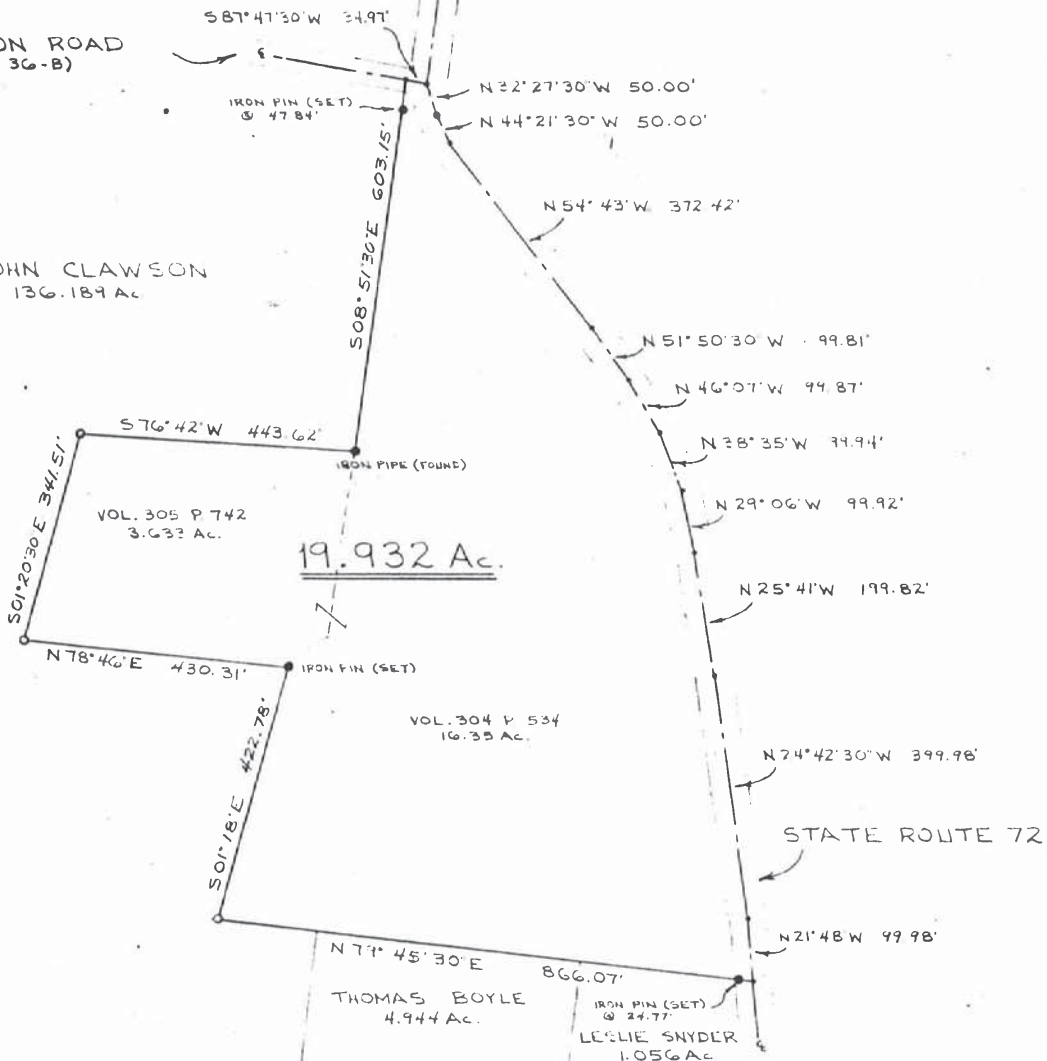

I HEREBY CERTIFY THIS TO BE A
CORRECT PLAT OF A SURVEY MADE
BY ME IN JUNE, 1976.

R. Lowell McCarty
REG. SURVEYOR NO. 5008

SURVEY FOR
KENNETH D. ALLEN
FAIRFIELD TOWNSHIP
HIGHLAND COUNTY
V.M.S. 3411

McCARTY ENGINEERING

CIVIL ENGINEERS & SURVEYORS
110 1/2 E. MAIN ST.
P. O. BOX 391 PHONE 393-4472
HILLSBORO, OHIO 45133

DATE	SCALE	DRAWING NO.
JUNE 7, 1976	1" = 200'	76-225

3411
#3411

